


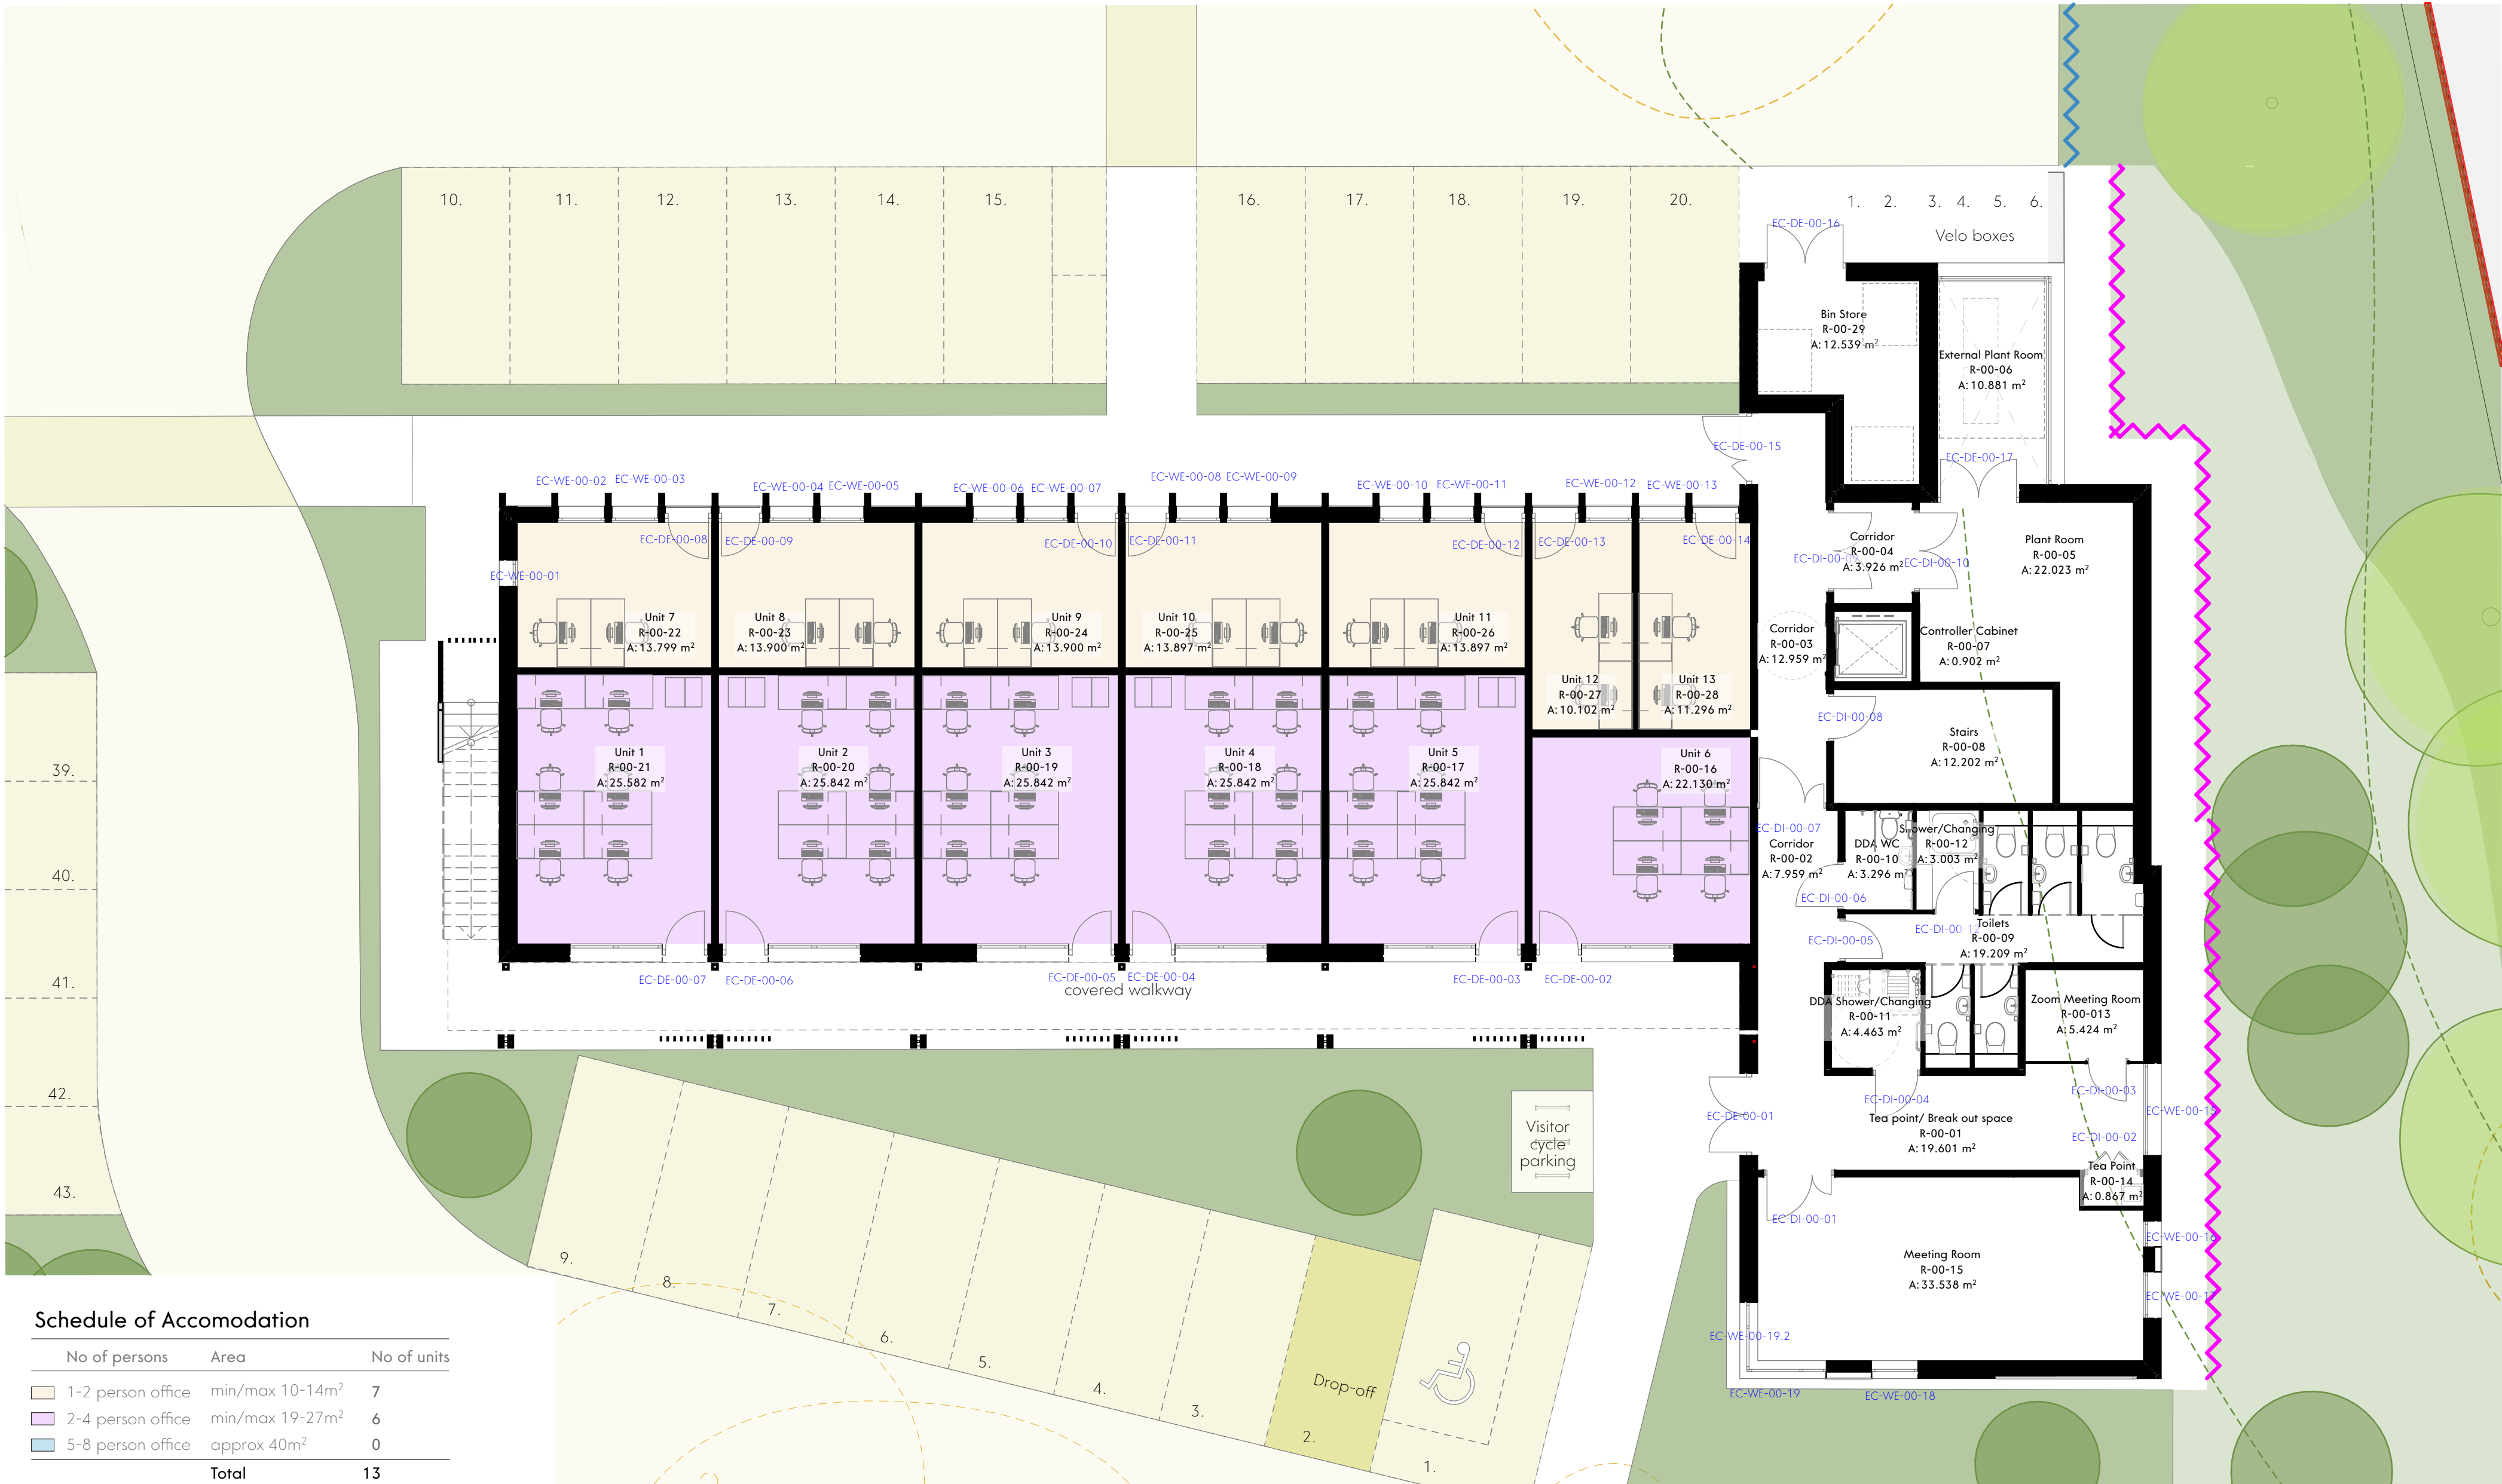

Schedule of Accommodation

No of persons	Area	No of units
1-2 person office	min/max 10-14m ²	7
2-4 person office	min/max 19-27m ²	6
5-8 person office	approx 40m ²	0
Total		13

This drawing is the property of GWP Architecture. Copyright is reserved by them and the drawing is issued on the condition that it is not copied, reproduced, altered or otherwise used without the written consent of GWP Architecture. All drawings and specifications should be read in conjunction with the project brief and any other documents issued by GWP Architecture. All work to be carried out in accordance with current Building Regulations. Contractors must verify all dimensions at the job before commencing any work or making shop drawings. Written dimensions should be taken. Do not scale off drawing. Do not take digital dimensions from this drawing. Any discrepancies to be reported to the Architect.



Scale - 1:100 @A2



Rev	Date	Comment	Dr	Ch
C02	24.09.25	Lift Cabinet Removed	DC	RT
C01	03.04.25	Construction Issue	DC	RT
A04	03.01.25	Update to Toilet Area	AK	CT
A03	05.11.24	Building Control	AK	CT
A02	16.07.24	Update to external stairs	EA	CT
A01	19.06.24	Tender Issue	EA	CT

GWP Job Reference	(545)2338
Job Title	Ferney Lee Todmorden
Client	Calder Valley Community Land Trust
Drawn/Checked	EA/CT
First Issue	26.02.24
Drawing Status	A5 - Construction

Name	2338-GWP-02-GF-D-A-(00)-1001
Scale	1:100@A2
Revision	C02
First Issue	26.02.24
Drawing Status	A5 - Construction

GWP
ARCHITECTS
INTERIOR DESIGNERS
SPACE PLANNERS
PROJECT MANAGERS
LANDSCAPE ARCHITECTS
Bracken House, Lidgett Lane, Leeds LS8 1PD
+44(0)113 266 6044 (t) +44(0)113 266 1859 (f)
architectural@gwp-arch.com | www.gwp-arch.com